
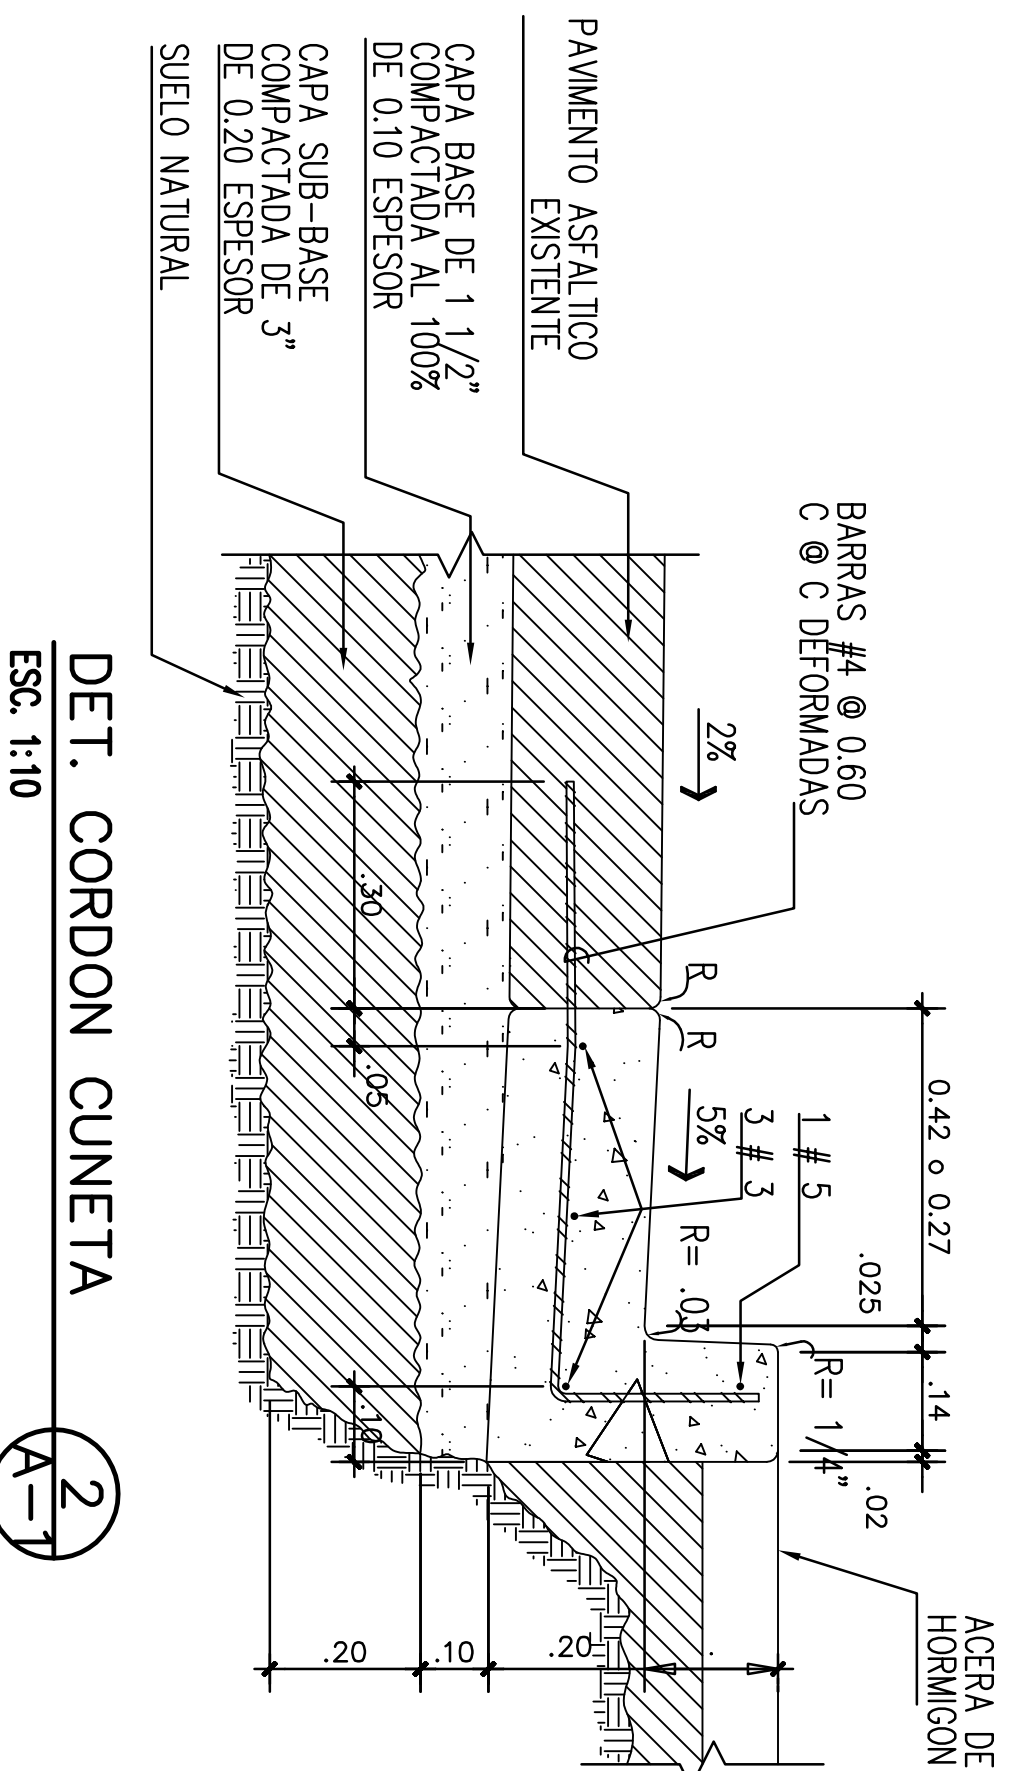


FIRMA DEL DUEÑO: _____
 CEDULA DE IDENTIDAD: _____


DATOS DEL PROYECTO
 ZONIFICACION: MUC3
 FINCA: 146144
 LOTES: CA01-4A, 4B Y 5
 AREA TOTAL DE LOTES: 9,144.21 m²

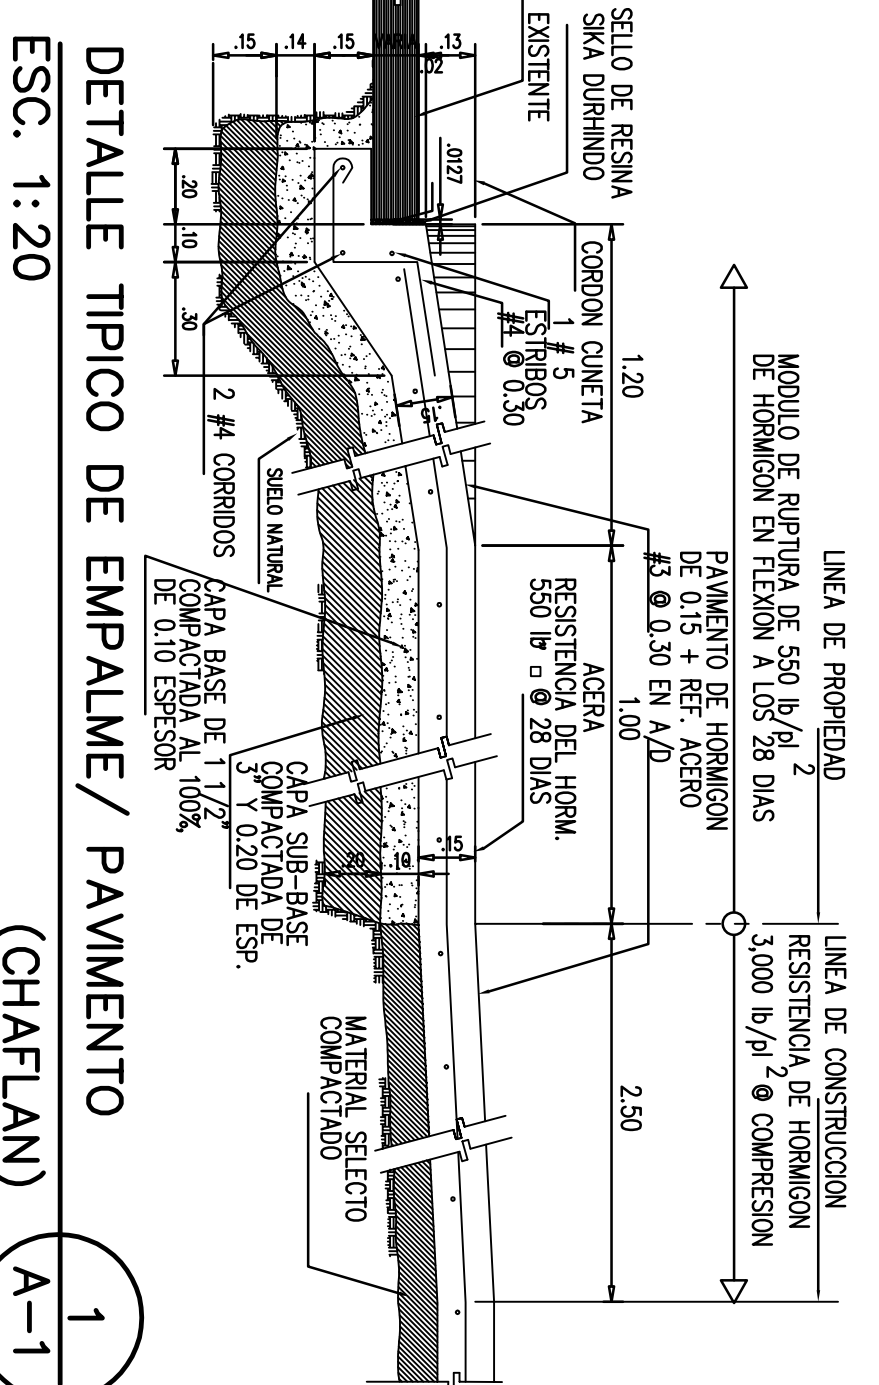

CUADRO DE AREAS

PLANTA BAJA	
AREA CERRADA	5361.66 M ² (923.10 M ² VEST., 294.84M ² LOCALES
AREA ABIERTA	2561.96 M ² 178.12 M ² DEPOSITOS, 3966.60 M ² ESTAC.)
NIVEL -100	4770.32 M ² (120.32 M ² VEST. Y 4650.00 ESTAC.)
NIVEL 100	5270.74 M ² (120.32 M ² VEST. Y 5150.42 M ² ESTAC.)
NIVEL 200 A SOCIAL	782.47 M ² (SALONES Y VESTIBULOS)
AREA CERRADA	4928.50 M ²
AREA ABIERTA	1232.10 M ²
NIVELES 300 A 4200	47779.30 M ²
AREA CERRADA	120.32 M ²
AREA ABIERTA	479.92 M ²
NIVEL 4400 AZOTEA	
AREA CERRADA	120.32 M ²
AREA ABIERTA	479.92 M ²
AREA CERRADA	64084.81 M ²
AREA ABIERTA	9202.48 M ²
AREA TOTAL DE CONSTRUCCION	73287.29 M ²

PLANTA DE ESTACIONAMIENTOS NIVEL + 000 (PLANTA BAJA)

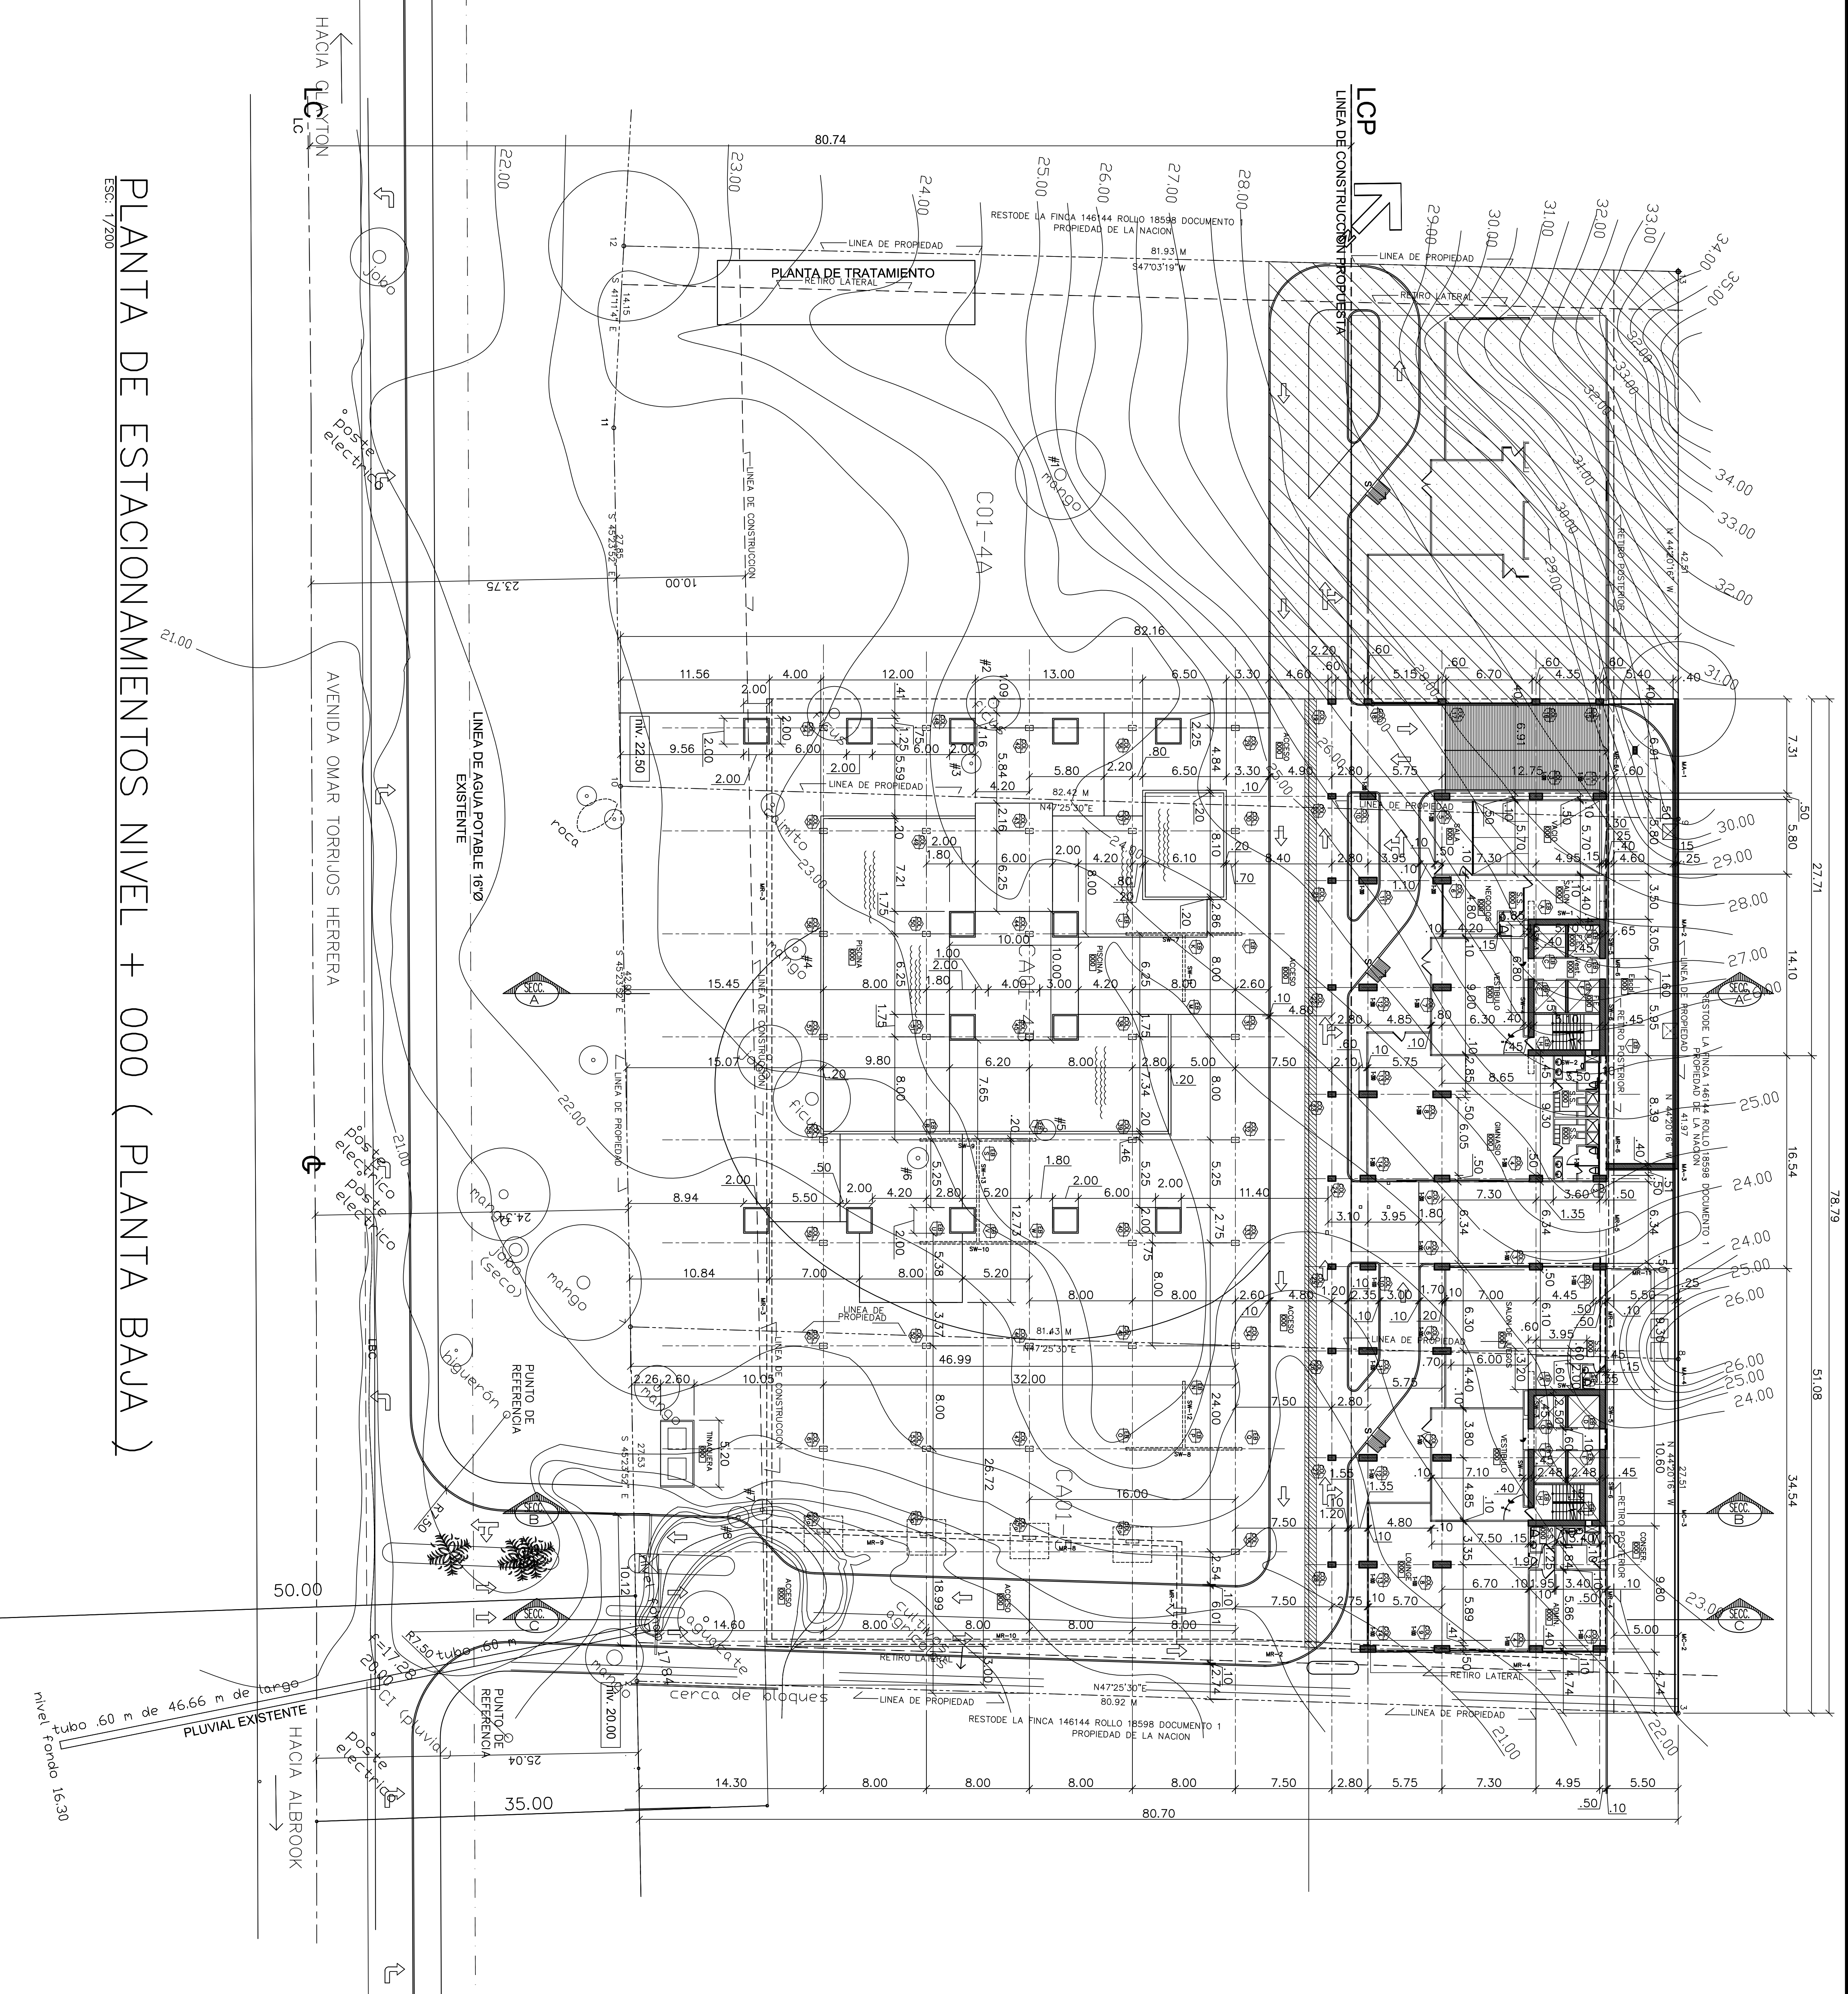

DATOS DEL LOTE
 FINCA #146144
 LOTES CA01-4A, 4B, Y 5
 AREA DE LOS LOTES 9144.21 M²
 SECTOR DE CARDENAS
 CORREG. DE ANCON
 DISTRITO DE PANAMA
 PROV. DE PANAMA
 CALLE OMAR TORRIJOS

